


NOTES: UNLESS OTHERWISE SPECIFIED

1. ALL ELEVATIONS ARE REFERENCE FROM TOP OF FINISHED FLOOR ELEVATION +0'-0".
2. MECHANICAL CONTRACTOR TO DETERMINE THE LOCATION OF REQUIRED DUCT, STACKS AND PIPE SUPPORTS AS REQUIRED.
3. ALL DIMENSIONS, ELEVATIONS AND PIPE ROUTING ARE APPROXIMATE AND ARE PENDING FINAL CUSTOMER APPROVED LAYOUT.
4. MECHANICAL CONTRACTOR TO LOCATE EXACT PIPE ROUTING (UTILITIES) TO AVOID ANY INTERFERENCES W/ BLDG, STEEL, EQ. OR FIRE SYSTEMS.

5. ELECTRICAL CONTRACTOR SHALL REFERENCE SYSTEM ELECTRICAL SCHEMATICS FOR VOLTAGE, CONTROL AND SIGNAL WIRING INTERCONNECTION BETWEEN CONTROL BOXES. REFERENCE UTILITY REQUIREMENT FOR ELECTRICAL, GAS, AIR AND WATER.
6. ALL ELECTRICAL VOLTAGE, CONTROL, SIGNAL CONDUIT AND WIRING INTERFACE BETWEEN COMPONENTS IS THE RESPONSIBILITY OF CUSTOMER U.O.N.
7. FLUE STACKS SHALL BE IN ACCORDANCE W/ LOCAL CODES OR GOVERNING BODIES AND ARE THE RESPONSIBILITY OF THE CUSTOMER.
8. STACK FLASHING AND SUPPORTS TO BE SUPPLIED AND INSTALLED BY CUSTOMER.

PRELIMINARY
NOT FOR CONSTRUCTION

REVISION	CHANGE	DATE
-	-	-

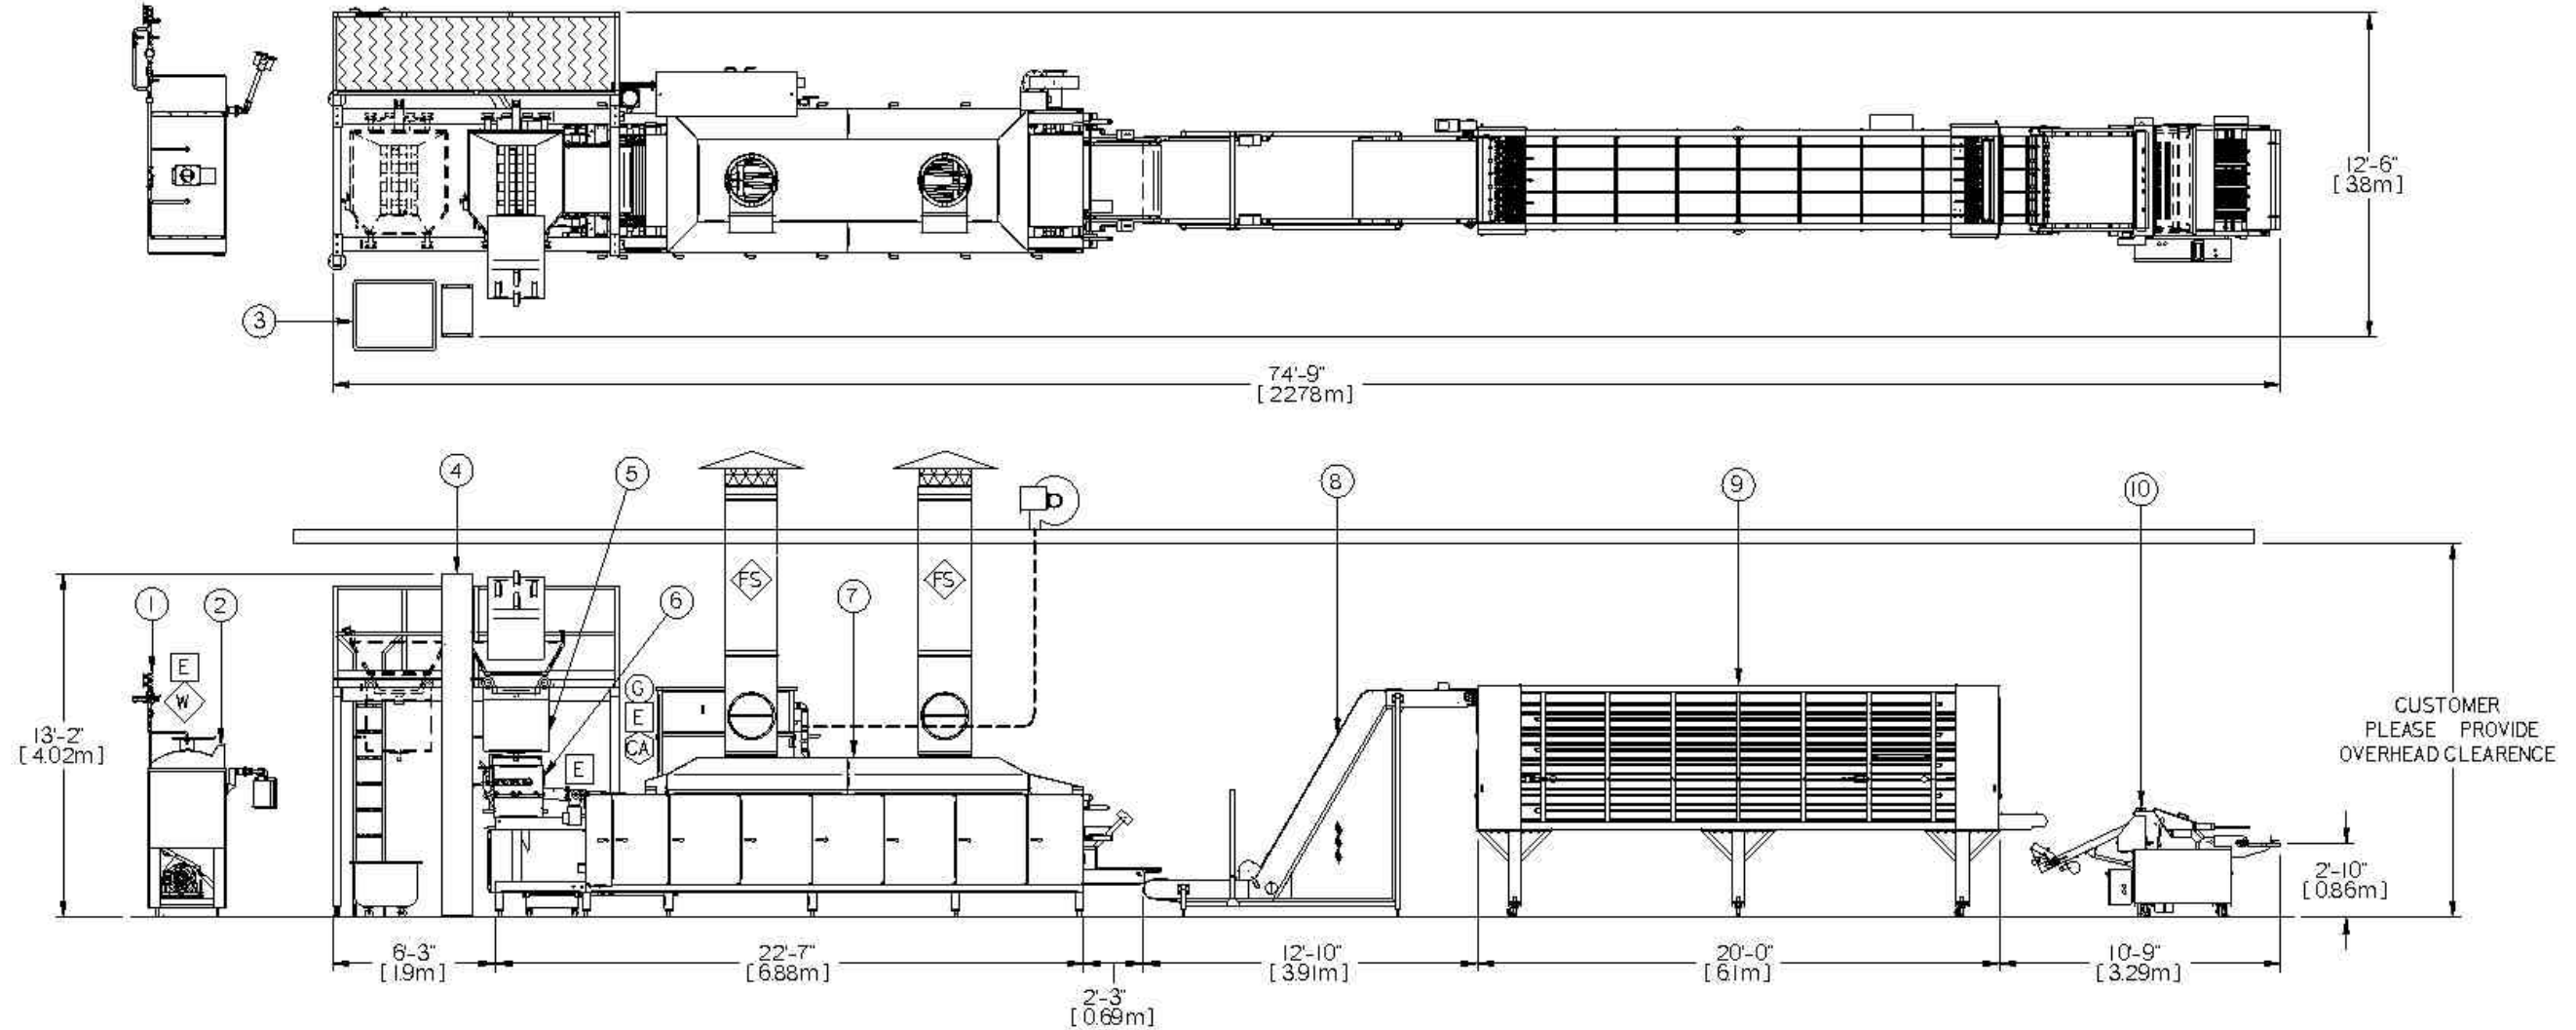

ITEM	QTY.	DESCRIPTION	AR cfm/psi	MOTOR QTY	MOTOR HP	INV. CONT.
1	1	MARK II, WATER METER SYSTEM	-	-	-	-
2	1	HMM 600 DOUGH MIXER	-	2	20 - 5	YY
3	2	DOUGH CART	-	-	-	-
4	1	DOUGH LIFT	-	1	2	Y
5	1	PRE-SHEETER 10.5' X 30"	-	2	5 - 1/2	YYY
6	1	SHEETER 10.5 X 32	-	2	3 - 8	YYY
7	1	CTD 273/217/193/34	-	7	1-15-5-5-5-7.5-10	YY/YYY/YY
8	1	VACUUM CONVEYOR	-	-	-	-
9	1	CCFB, COOLING CONVEYOR FLAT BED 20' FT., 9T, 3.6' WDE	-	3	2 - 2 - 2	YYY
10	1	ARR-TECH GSC4000 COUNTER STACKER	-	-	-	-

STACKING		COMBUSTION			
DD.	ID.	BTUH	CFM AIR	GAS PRESSURE Inches of water	CFM GAS
OVEN	24" 20"	8,500,000	8,500	12	860

<p>UTILITY LEGEND</p> <ul style="list-style-type: none"> ⊕ WATER ⊕ AIR ⊕ GAS 10000000 BTU ⊕ ELECTRICAL ⊕ FLUE STACK ⊕ CHILLED WATER ⊕ STEAM 	<p>Casa Herrera, Inc. 2666 NORTH PINE ST, POMONA, CALIFORNIA 91767</p> <p>DATE: 03/30/09 PROJECT: AUTOMATIC CORN TORTILLA SYSTEM</p>	<p>PROPOSAL</p> <p>L-PO17603</p> <p>1 of 3</p>
---	---	--